


VIEW A  
UNDERSIDE


40W ADJUSTABLE  
SOLAR PANEL

CONCRETE TILE FLASHING  
K-FL40CT

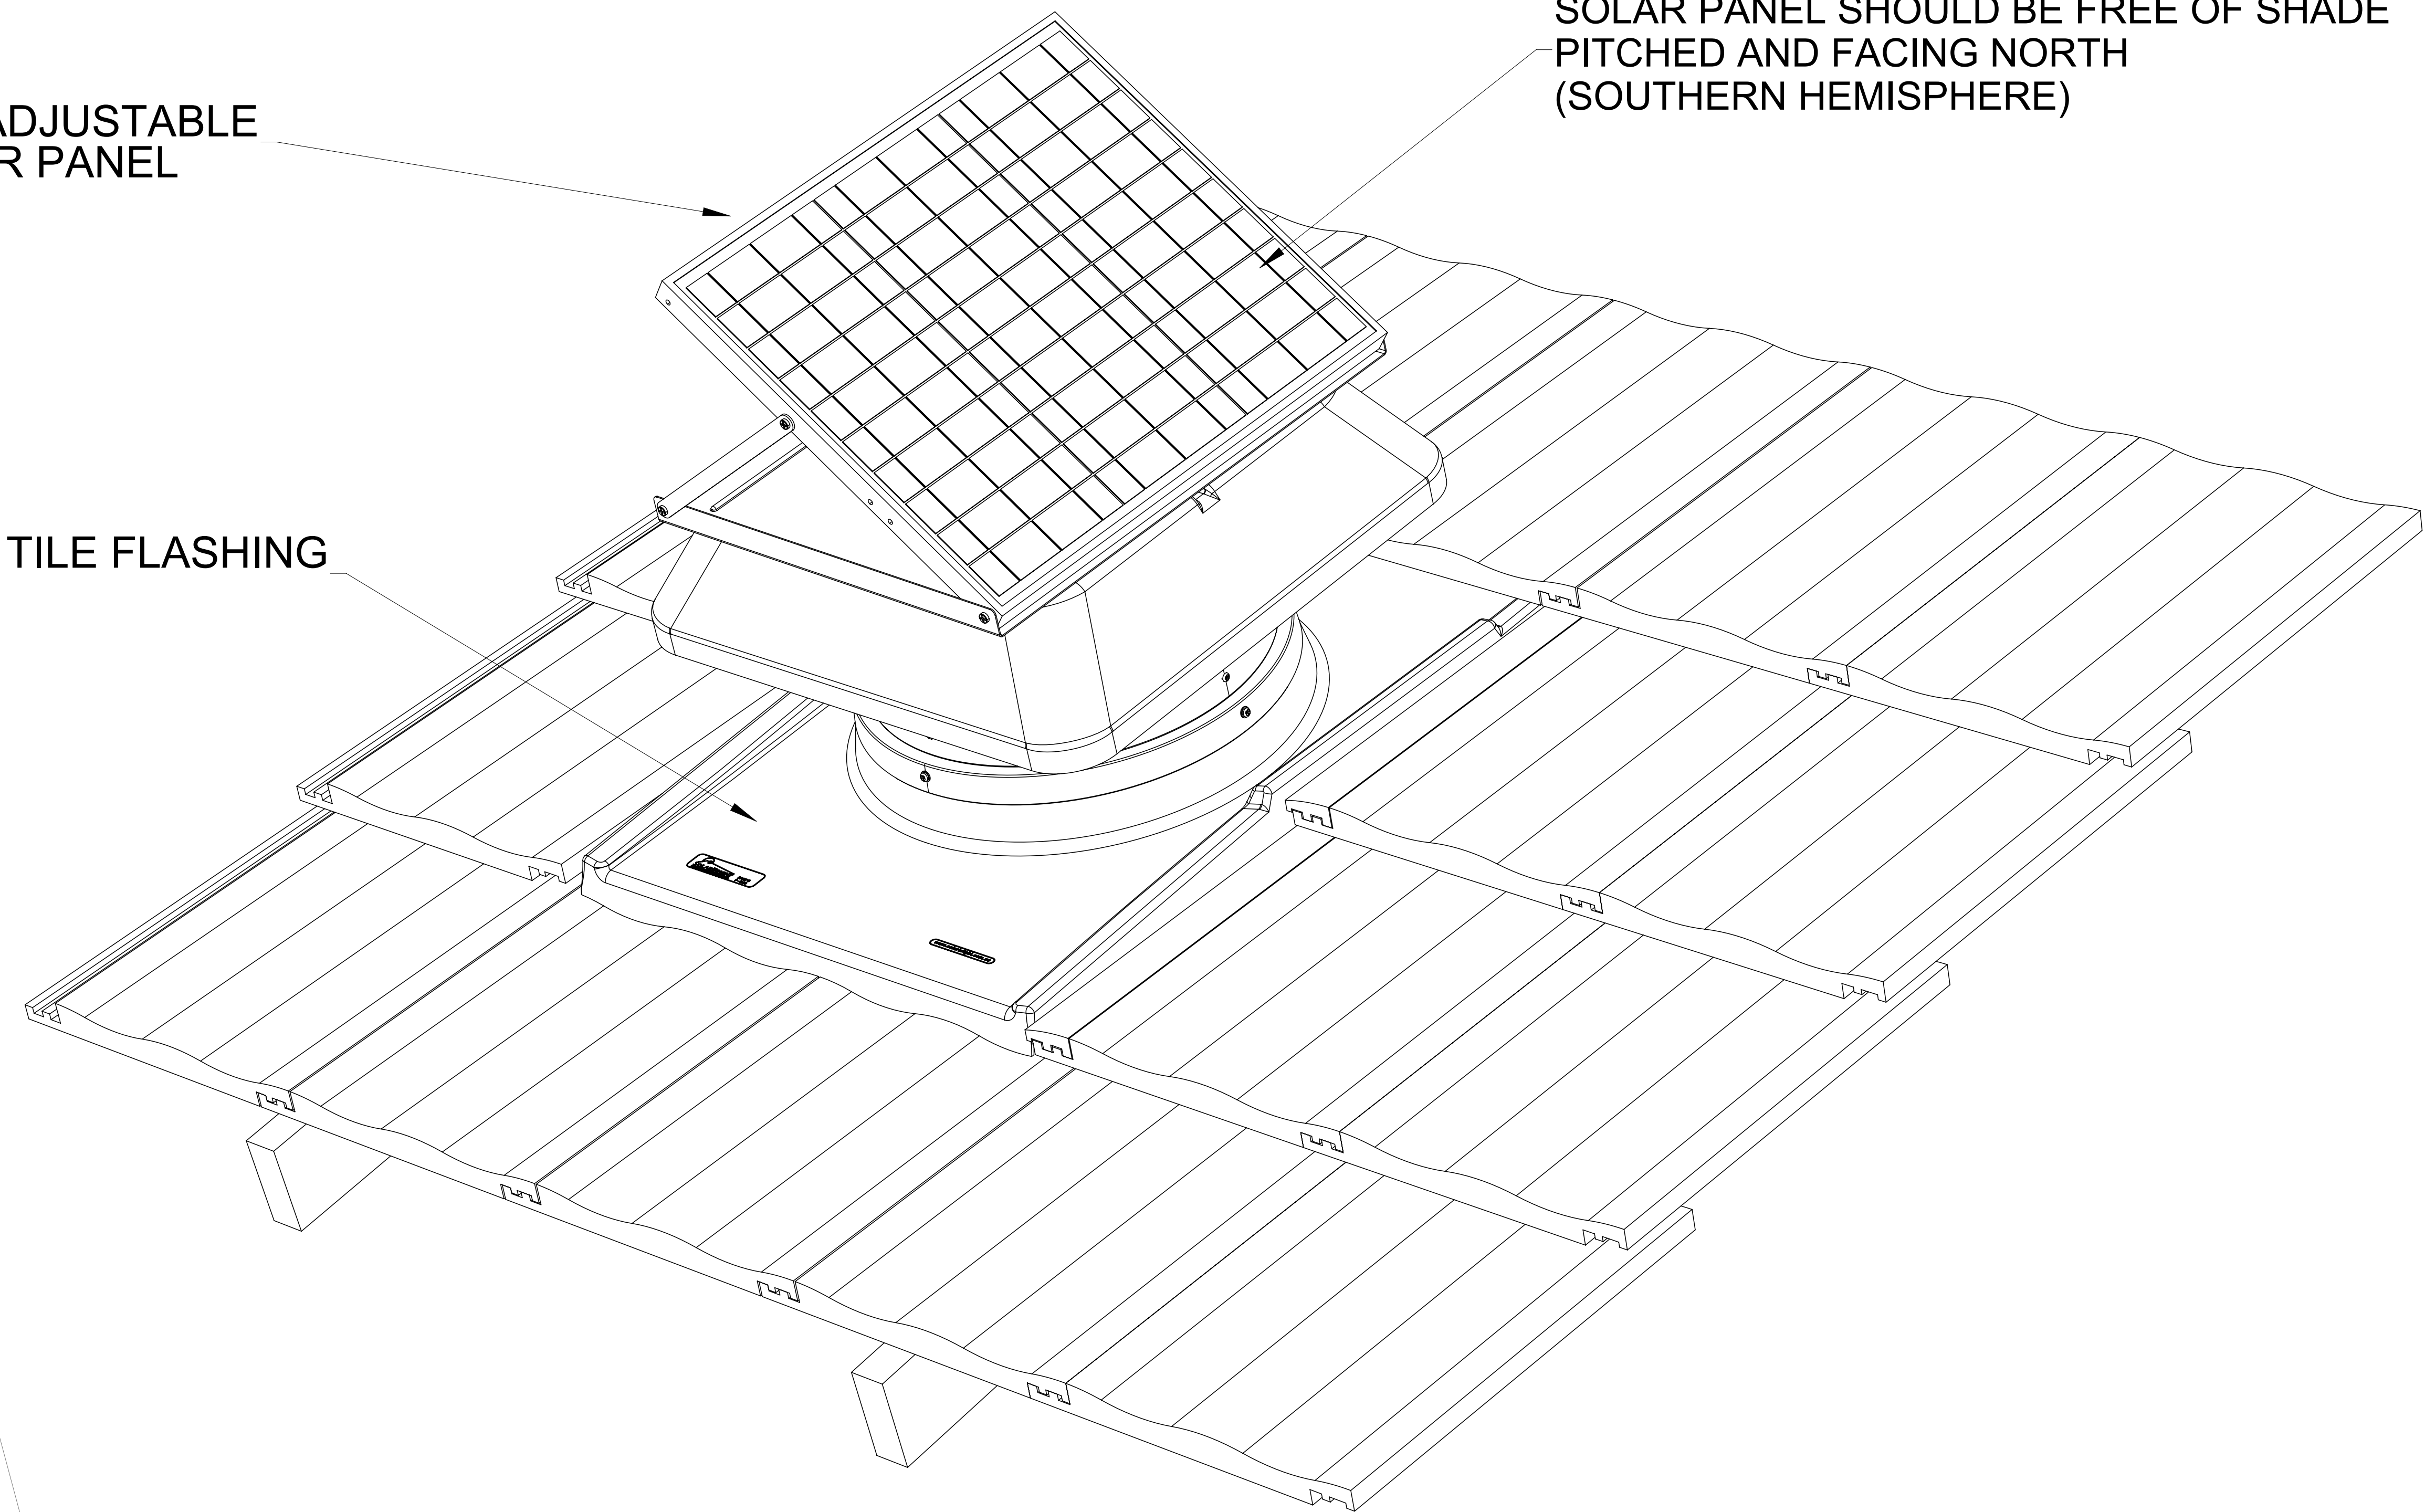

SOLAR PANEL SHOULD BE FREE OF SHADE  
PITCHED AND FACING NORTH  
(SOUTHERN HEMISPHERE)

SOLAR PANEL CAN BE FLAT, ROTATED OR ANGLE ADJUSTED  
TO SUIT THE APPLICATION FOR MAXIMUM EFFICIENCY

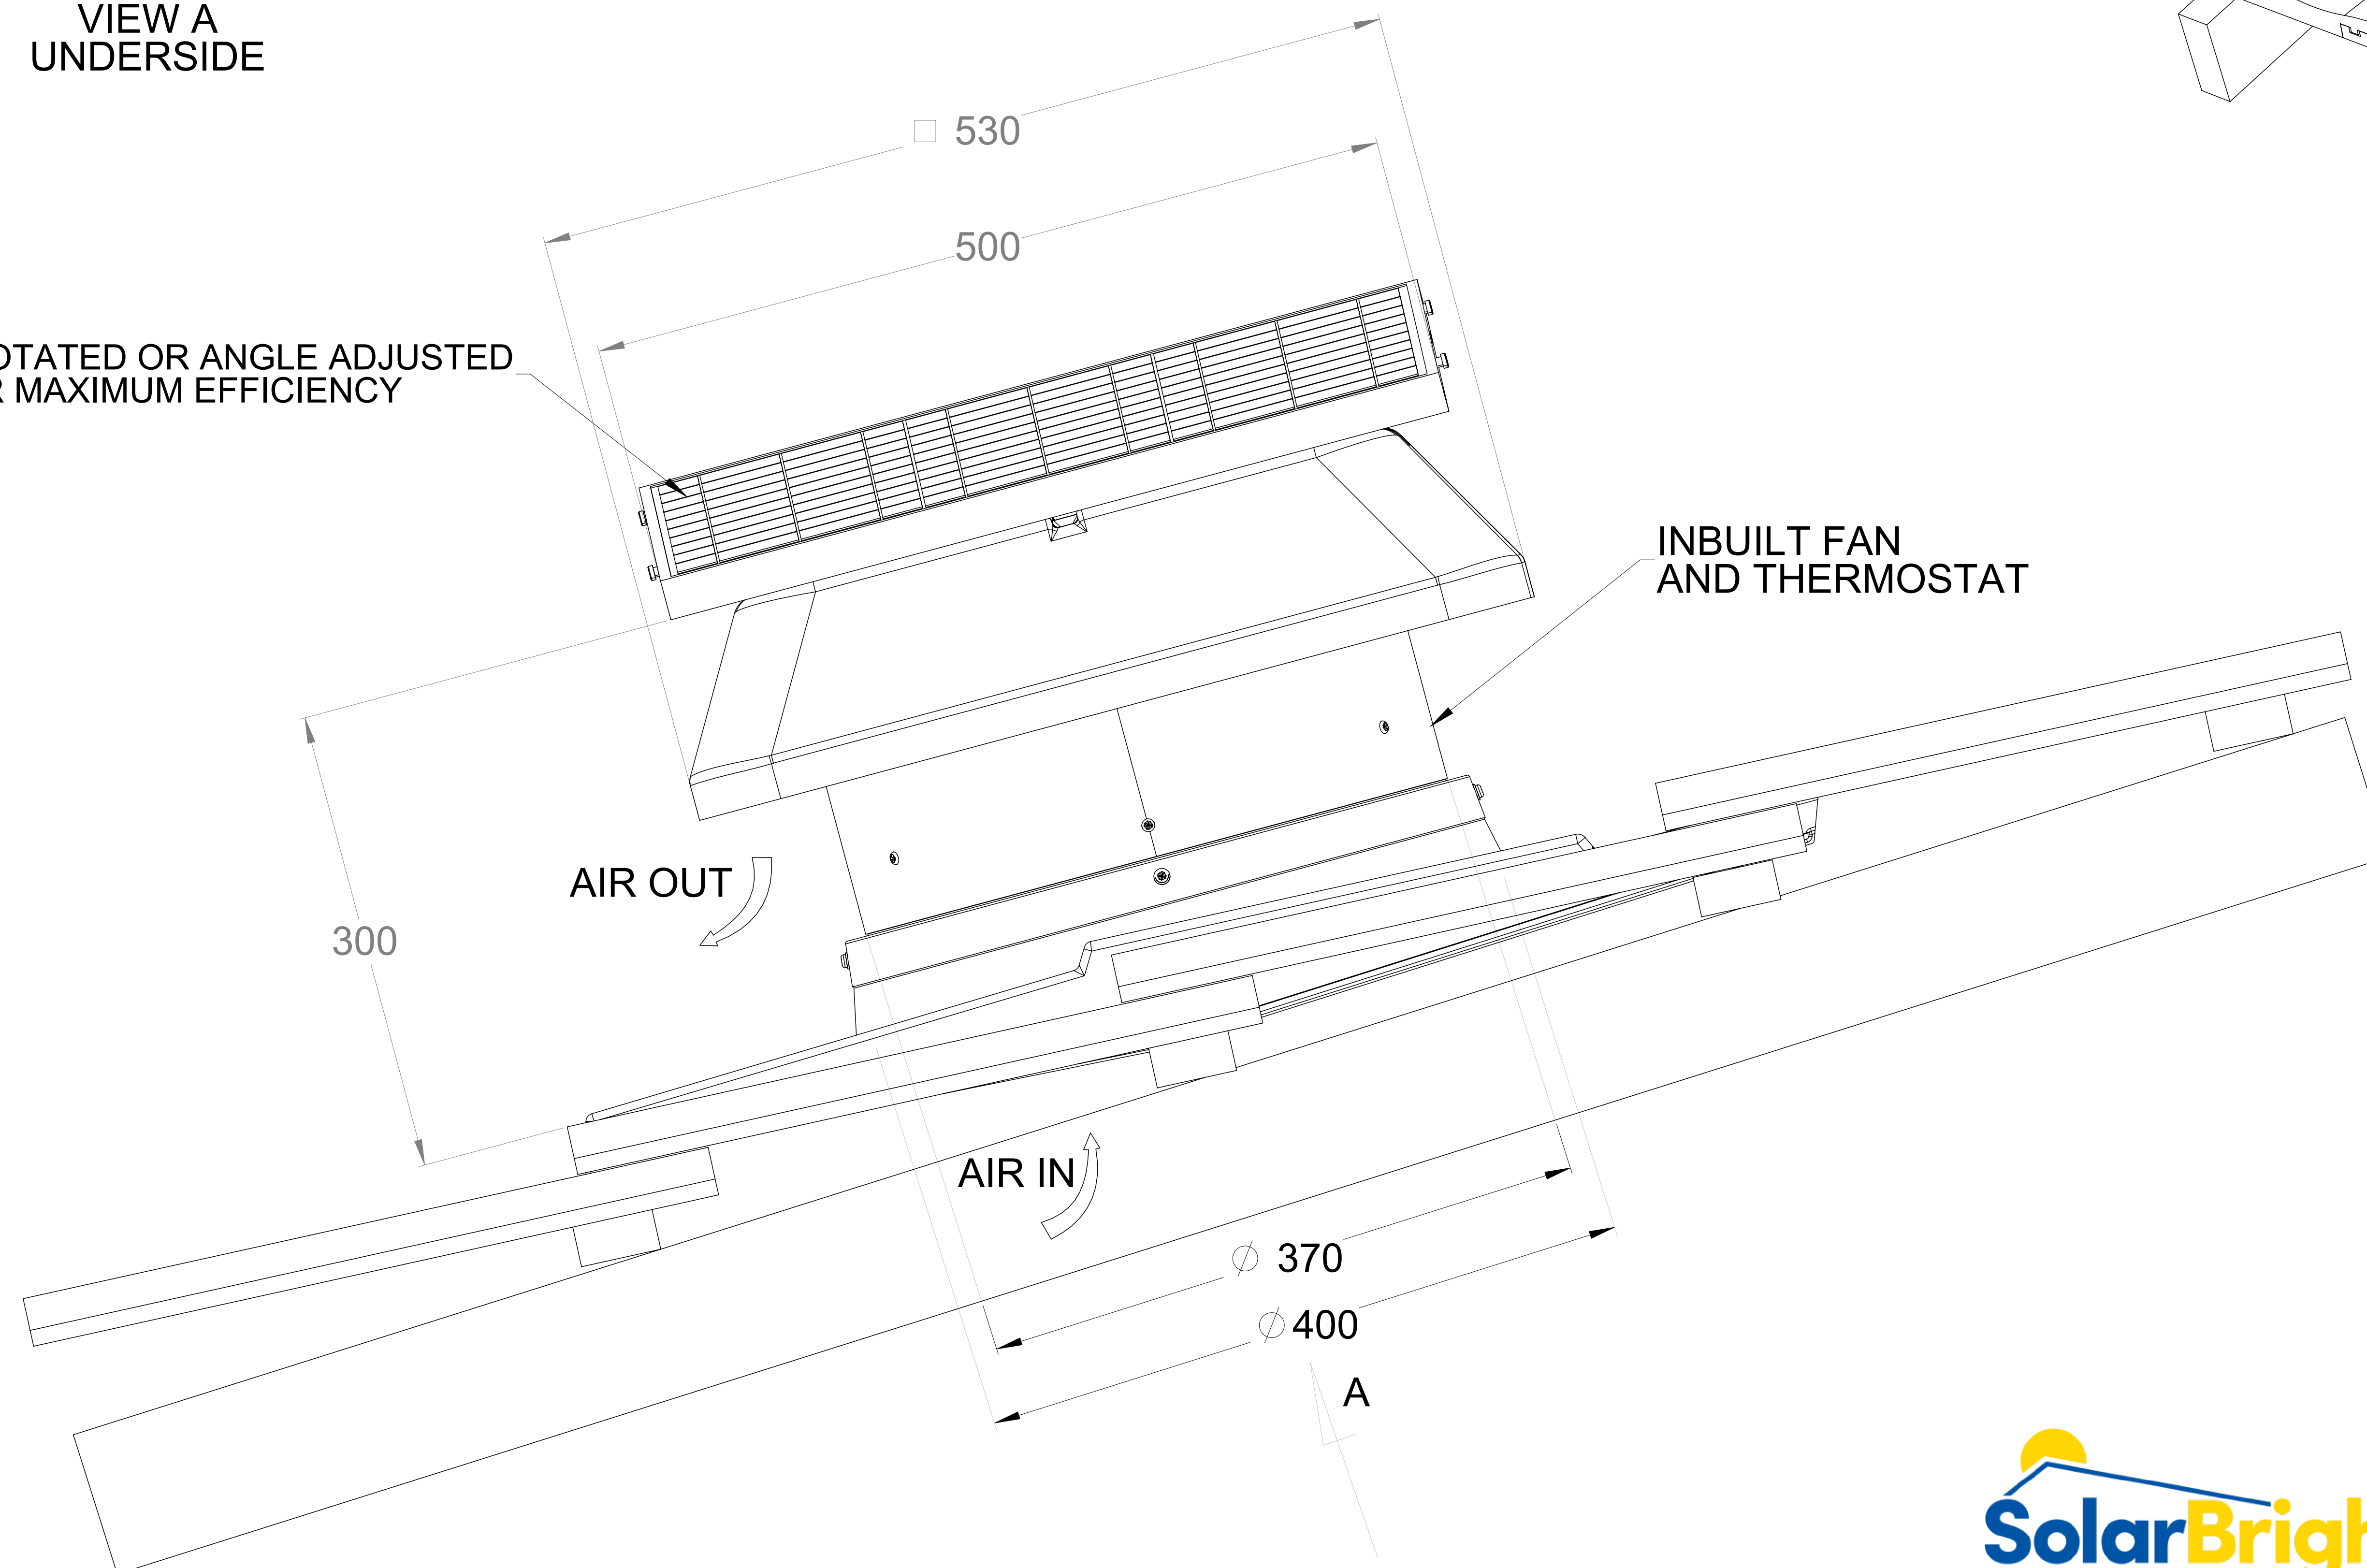

INBUILT FAN  
AND THERMOSTAT

AIR OUT

AIR IN

Ø 370

Ø 400

A

**SOLAR BRIGHT AUSTRALIA PTY LTD**

11 Progress Circuit. Prestons. NSW. 2170 Australia.

ALL DIM IN MM DO NOT SCALE 3RD ANGLE PROJECTION AS1100 THIS PRINT Saturday, 5 August 2023 1:49:10 PM

THIS IS THE CONTROL DRAWING FOR THE CAD FILE: DRAWINGNAME-REVISION.EXTENSION SHEET SIZE SHEET NUMBER SHEET SCALE

GENERAL TOLERANCES (UNLESS OTHERWISE STATED): X = ±1.000 X.XX = ±0.025 (X) = REF. DIM. A0 1 / 1 NA

DRAWING NAME REVISION

MaxBreeze 400 Standard - Tile

A

