


VIEW A
UNDERSIDE

CABLE CONNECTING FAN
TO SOLAR PANEL WITH
BUILT IN BATTERY

40W ADJUSTABLE
SOLAR PANEL

CONCRETE TILE FLASHING
K-FL40CT

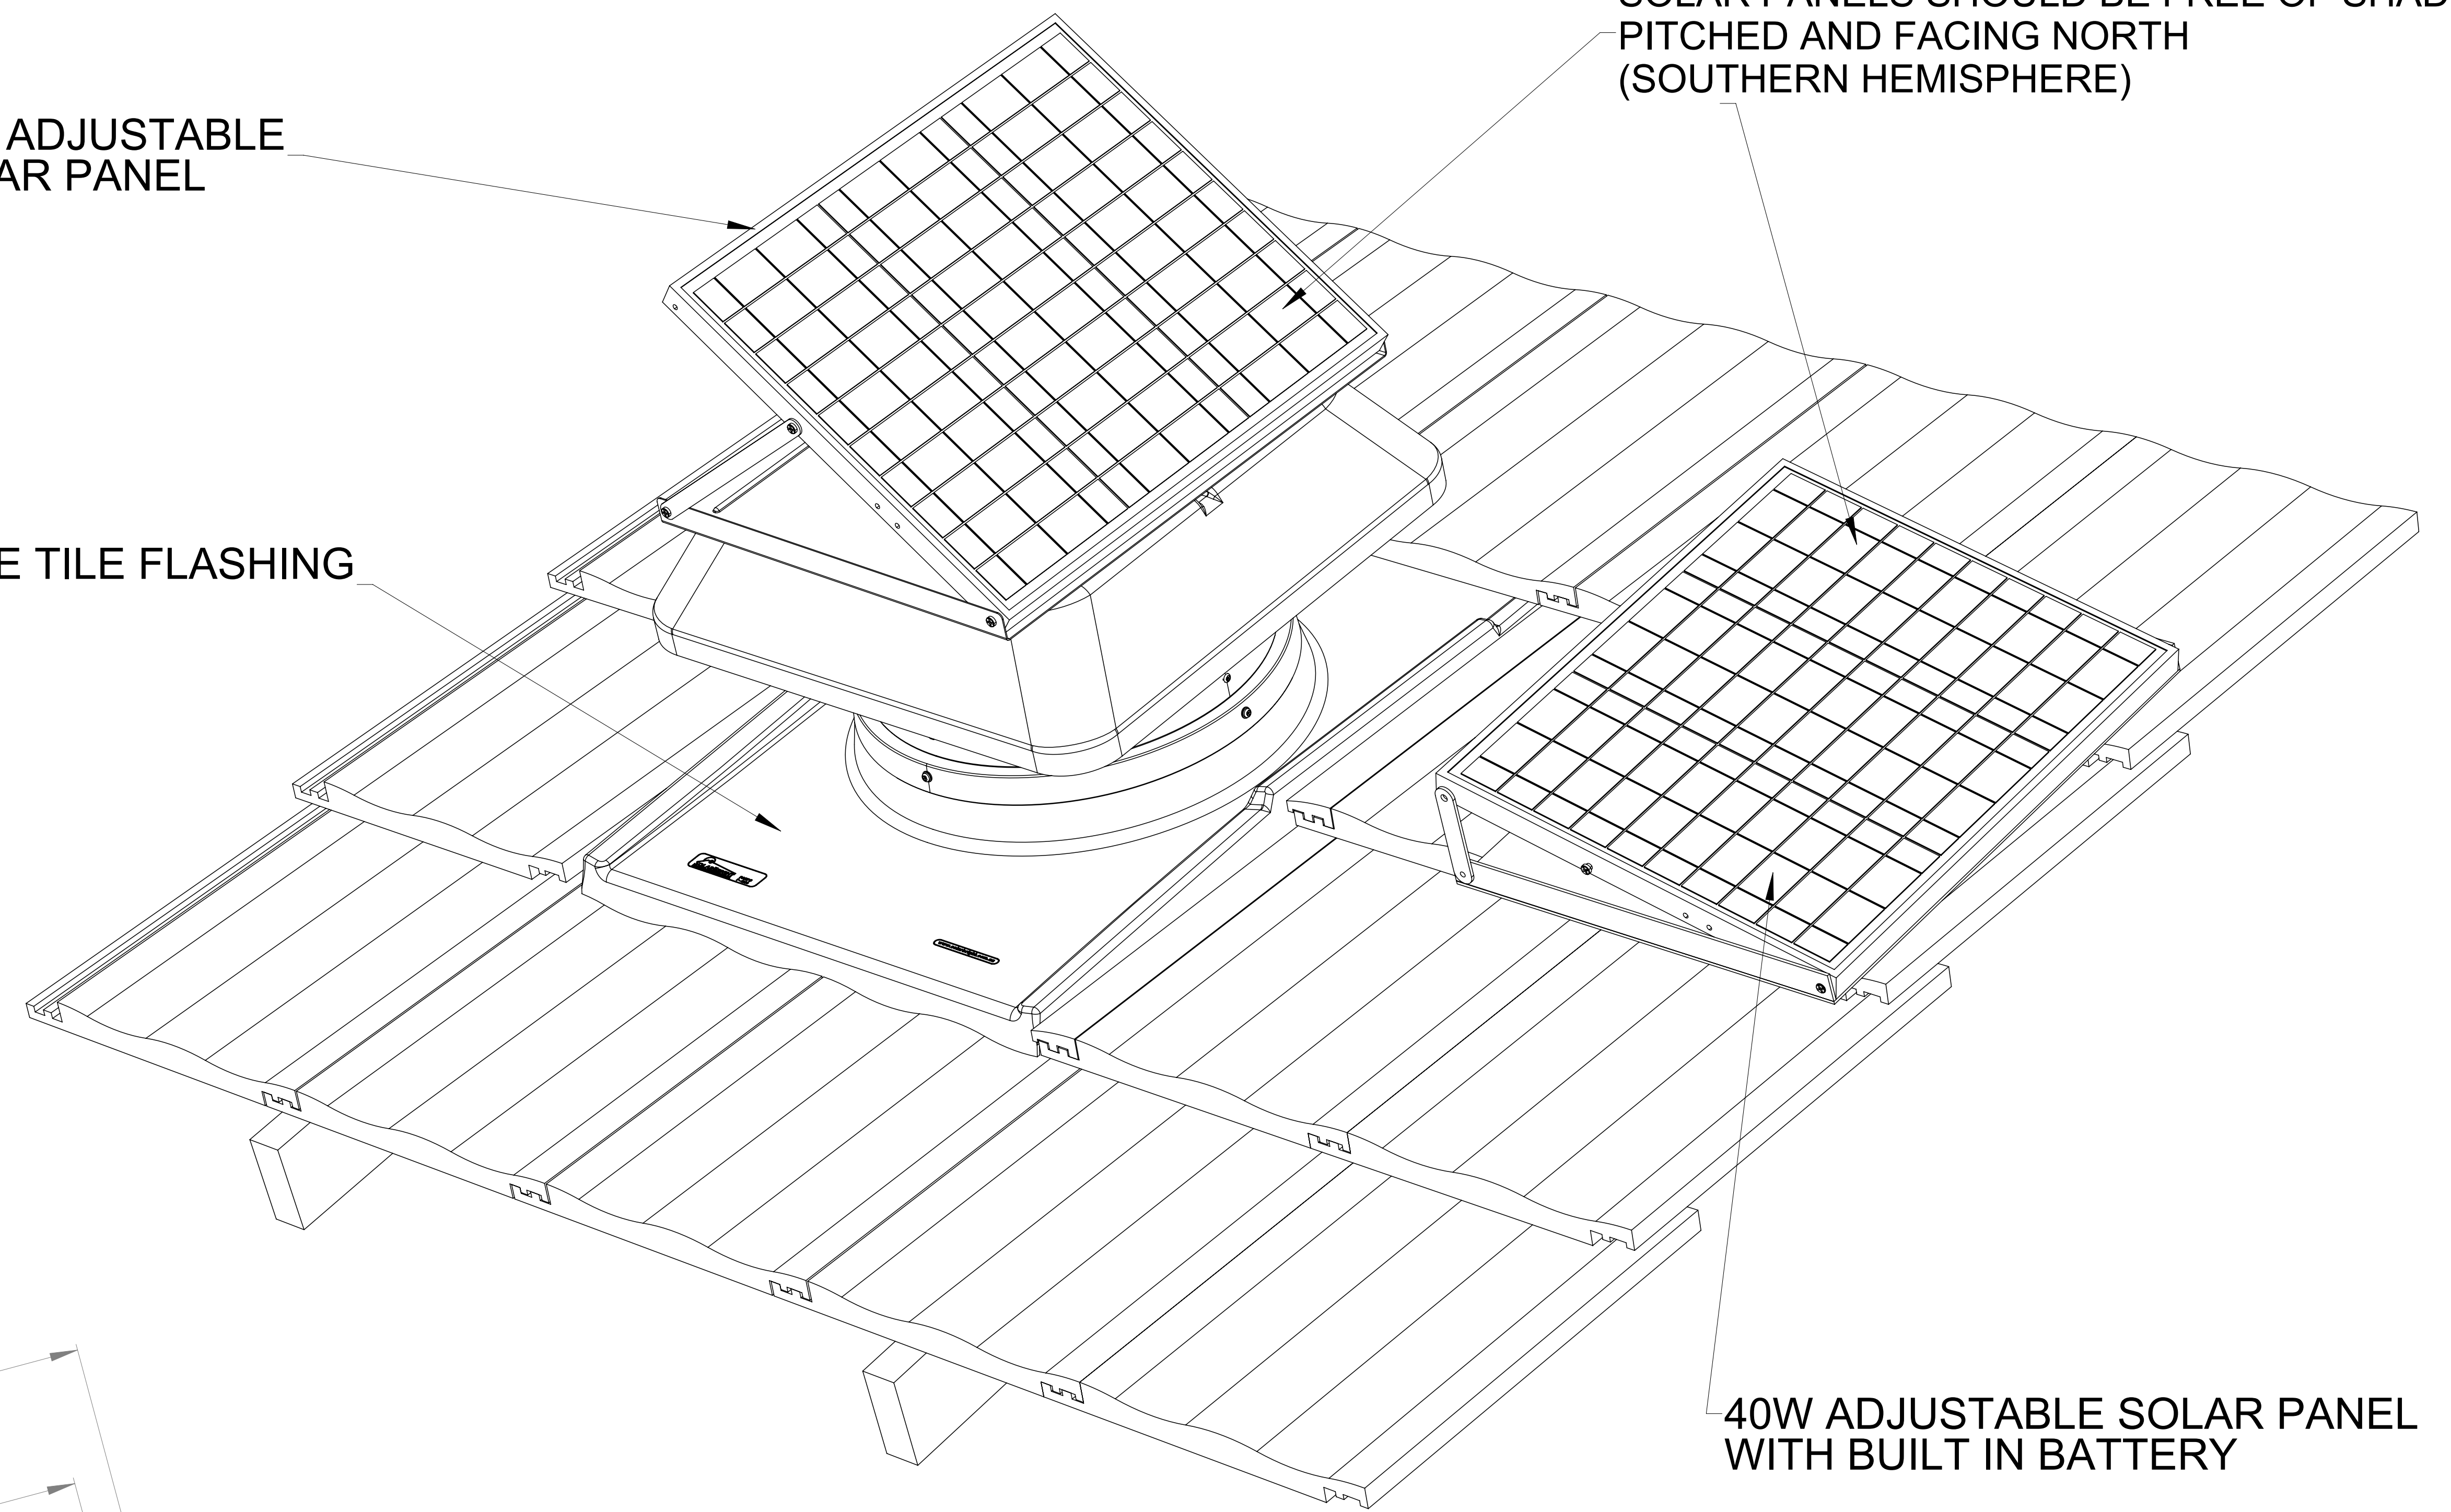


SOLAR PANELS SHOULD BE FREE OF SHADE
PITCHED AND FACING NORTH
(SOUTHERN HEMISPHERE)

40W ADJUSTABLE SOLAR PANEL
WITH BUILT IN BATTERY

SOLAR PANELS CAN BE FLAT, ROTATED OR ANGLE ADJUSTED
TO SUIT THE APPLICATION FOR MAXIMUM EFFICIENCY

INBUILT FAN
AND THERMOSTAT

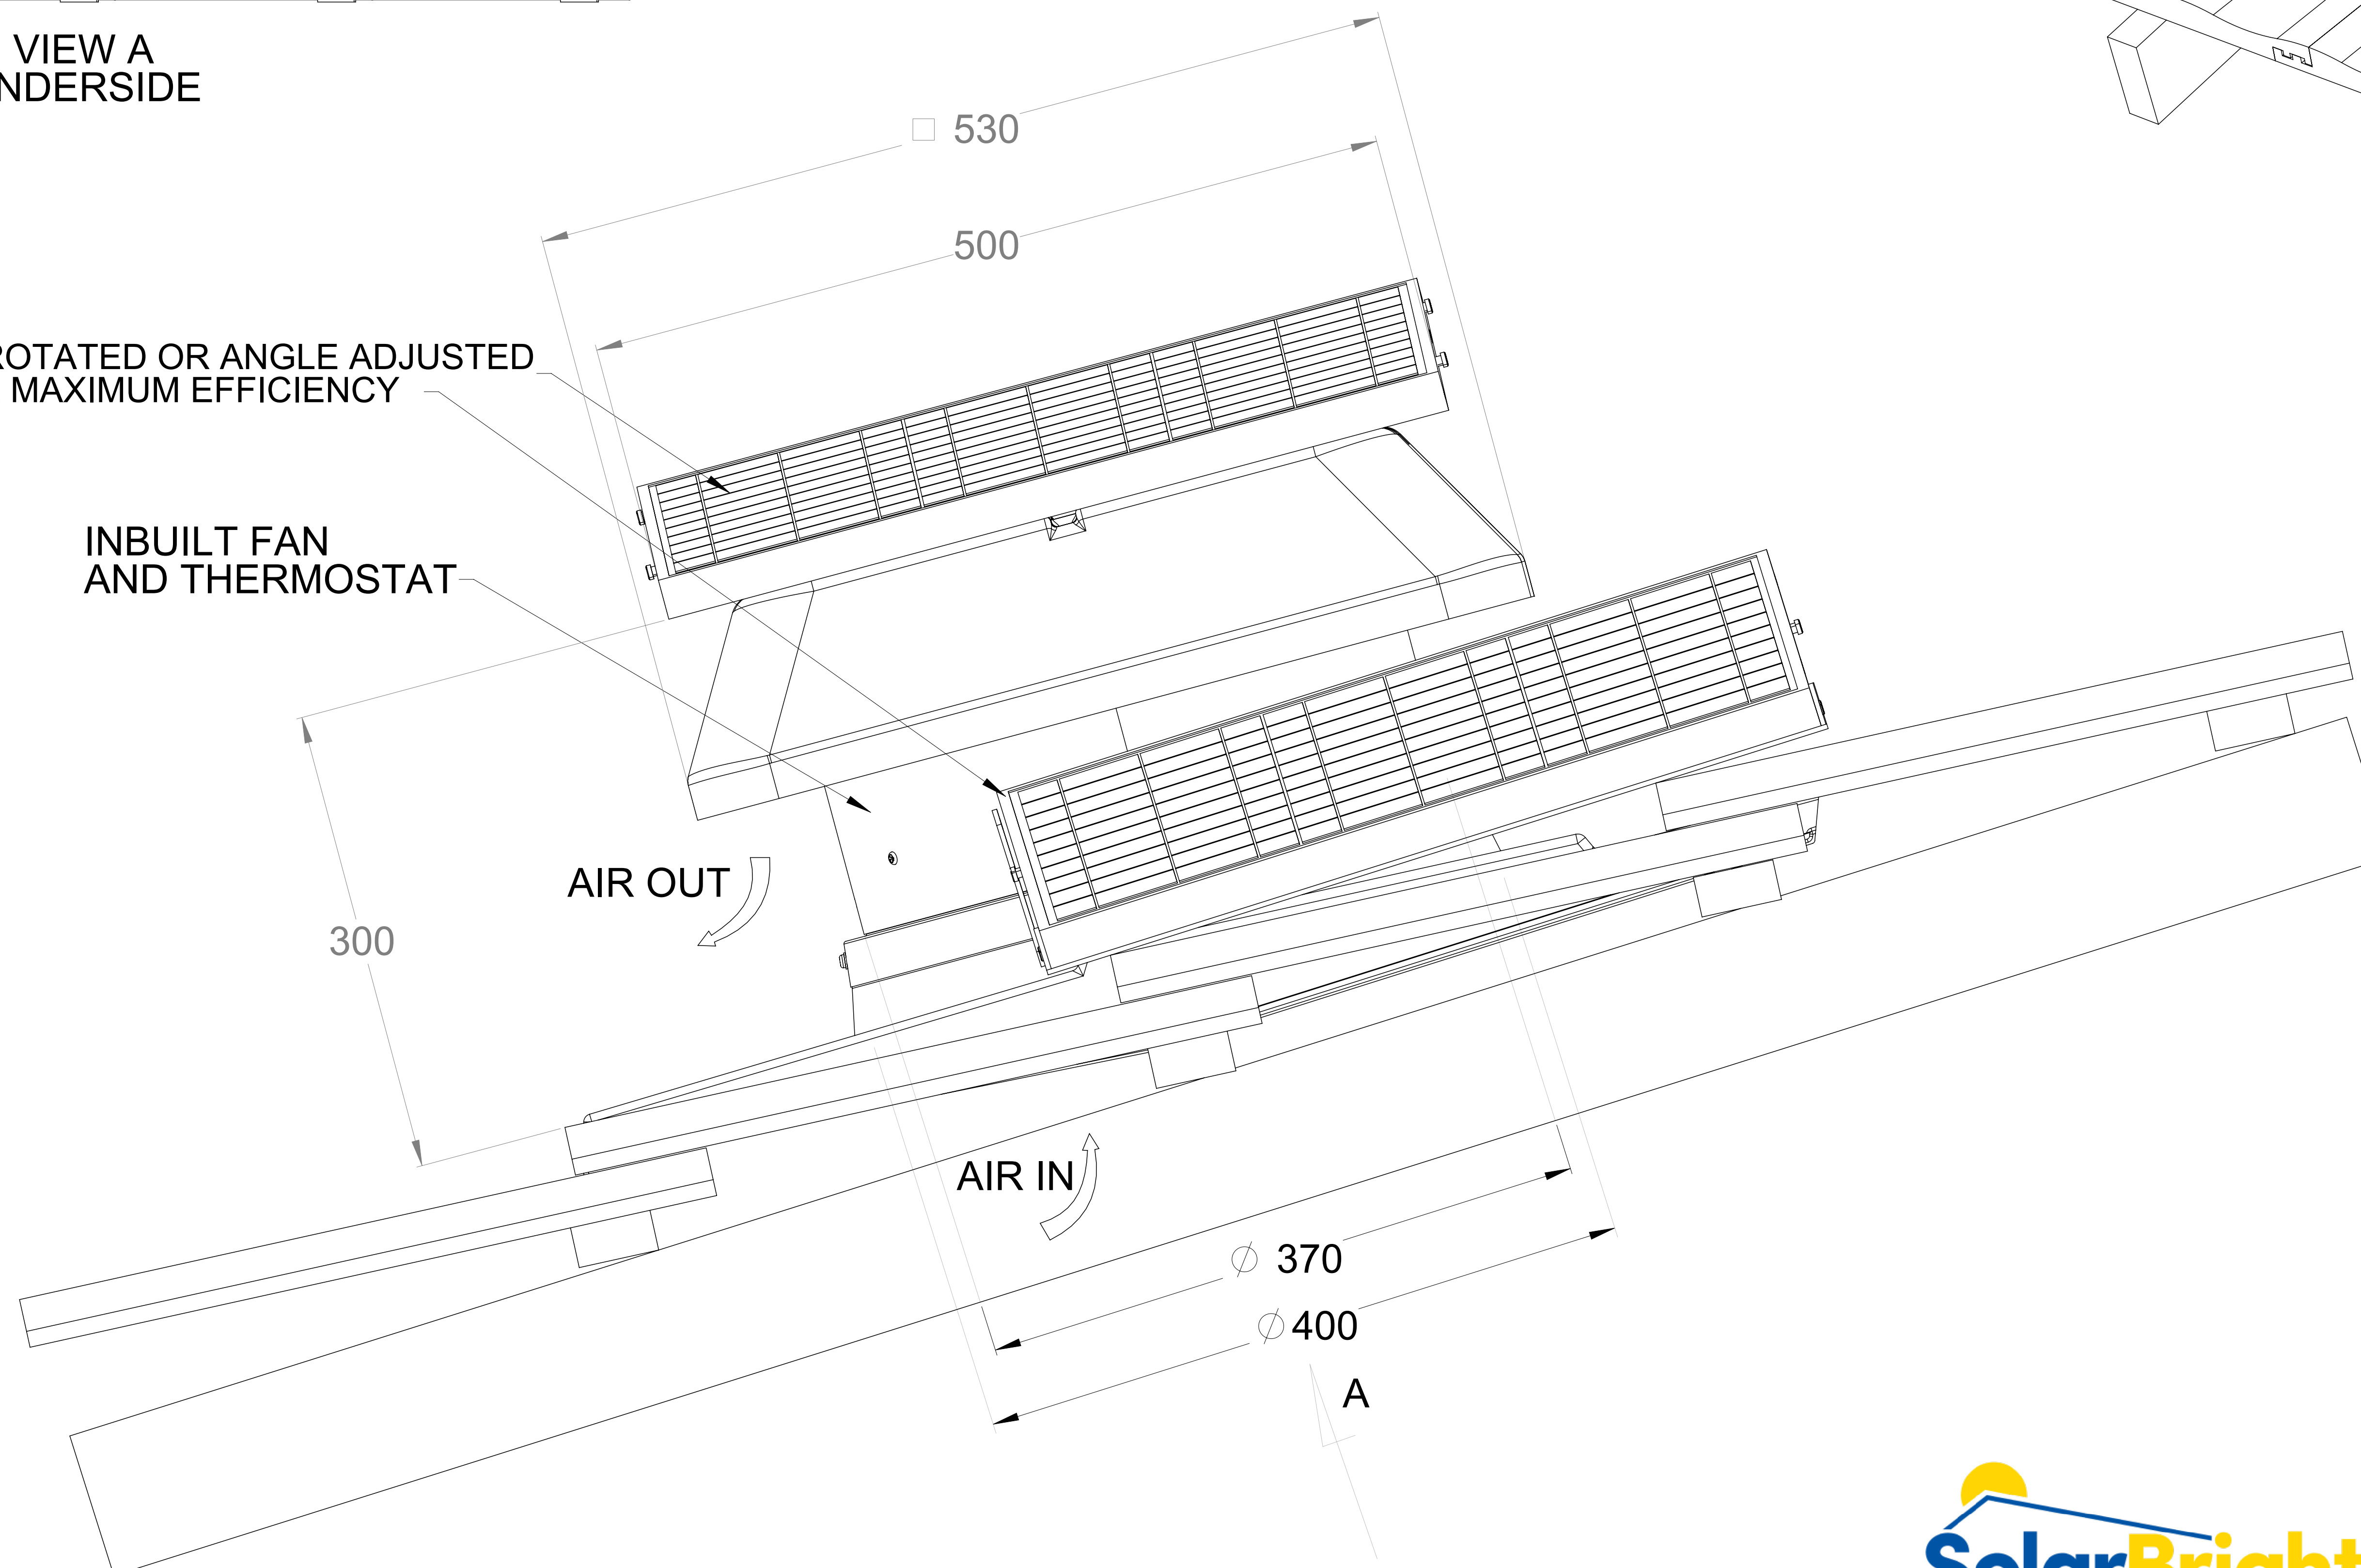

AIR OUT

AIR IN

Ø 370

Ø 400

A

SOLAR BRIGHT AUSTRALIA PTY LTD

11 Progress Circuit. Prestons. NSW. 2170 Australia.

ALL DIM IN MM DO NOT SCALE 3RD ANGLE PROJECTION AS1100 THIS PRINT Saturday, 5 August 2023 1:52:16 PM

THIS IS THE CONTROL DRAWING FOR THE CAD FILE:
DRAWINGNAME-REVISION.EXTENSION

SHEET SIZE SHEET NUMBER SHEET SCALE

GENERAL TOLERANCES
(UNLESS OTHERWISE STATED): X = ±1.000 X.XX = ±0.025
X.X = ±0.250 (X) = REF. DIM.

A0 1 / 1 NA

DRAWING NAME

REVISION

MaxBreeze 400 Zephyr - Tile

A

